


ALT 11
SAN JUAN INTERCHANGE
AUGUST 2007

PRELIMINARY
SUBJECT TO REVISION

JOIN EXISTING PAVEMENT

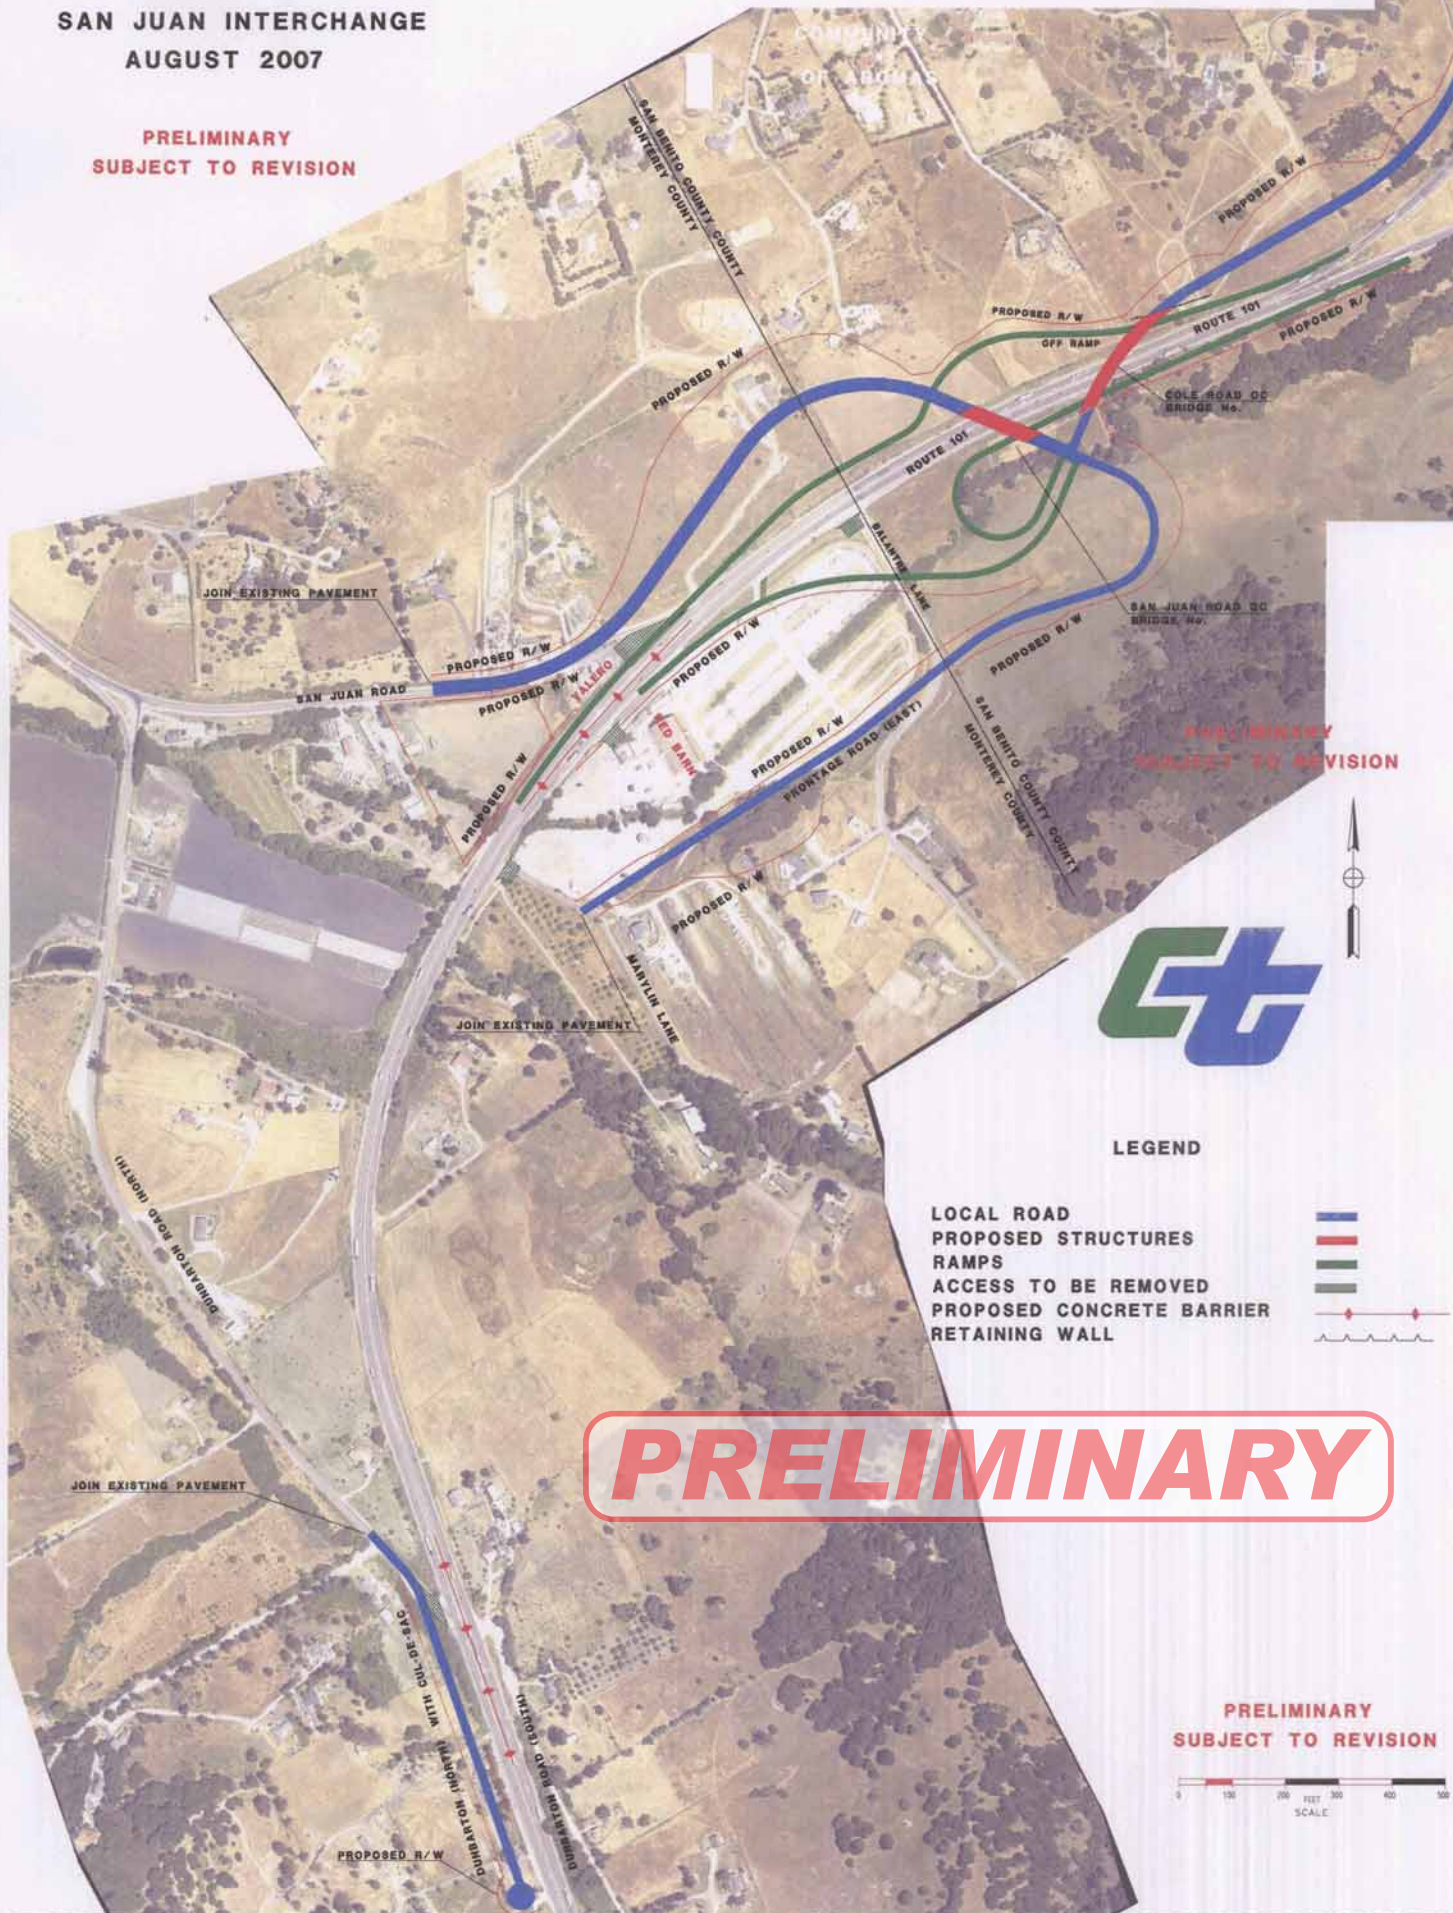

PRELIMINARY
SUBJECT TO REVISION



LEGEND

- LOCAL ROAD
- PROPOSED STRUCTURES
- RAMPS
- ACCESS TO BE REMOVED
- PROPOSED CONCRETE BARRIER
- RETAINING WALL

PRELIMINARY

PRELIMINARY
SUBJECT TO REVISION

